





SPANGENBERG PHILLIPS
ARCHITECTURE
121 N. Mead, Suite 201, Wichita, KS 67202
TEL: 316.267.4002 FAX: 316.267.1509
www.spangenbergphillips.com

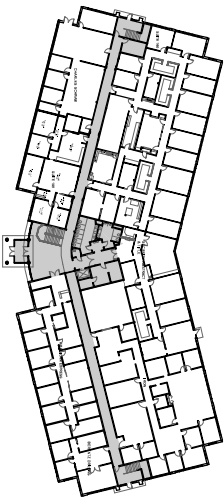

KEY PLAN

NOT TO SCALE

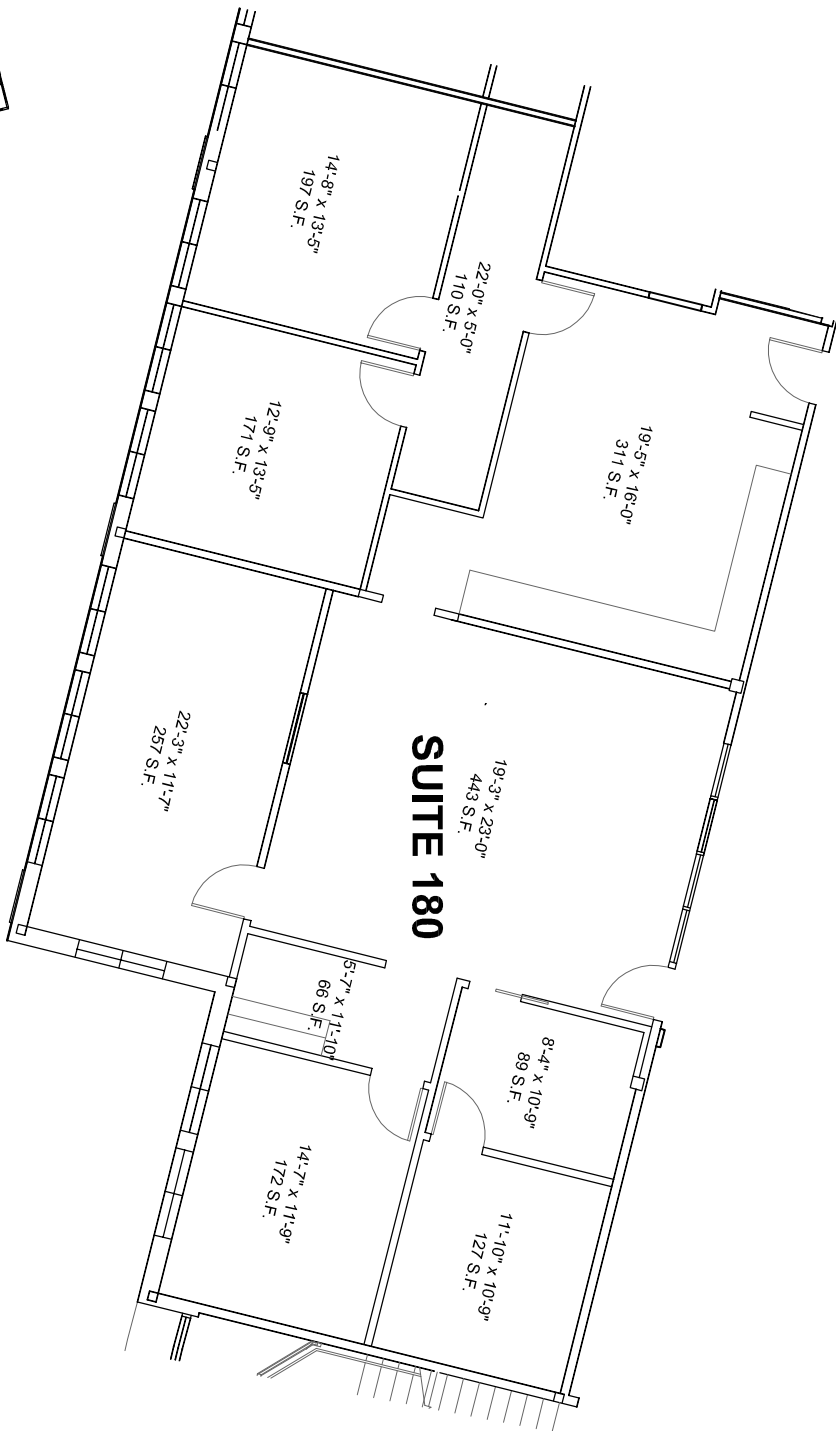

1

FLOOR PLAN

3/32"=1'-0"
0 4'

HINKLE ELKOURI BUILDING - SUITE 180

13 OCT 2009