


*Larger spaces can be sub-divided.



DATE DRAWN
3/2/10
REVISIONS

PRINTS ISSUED
8/26/10

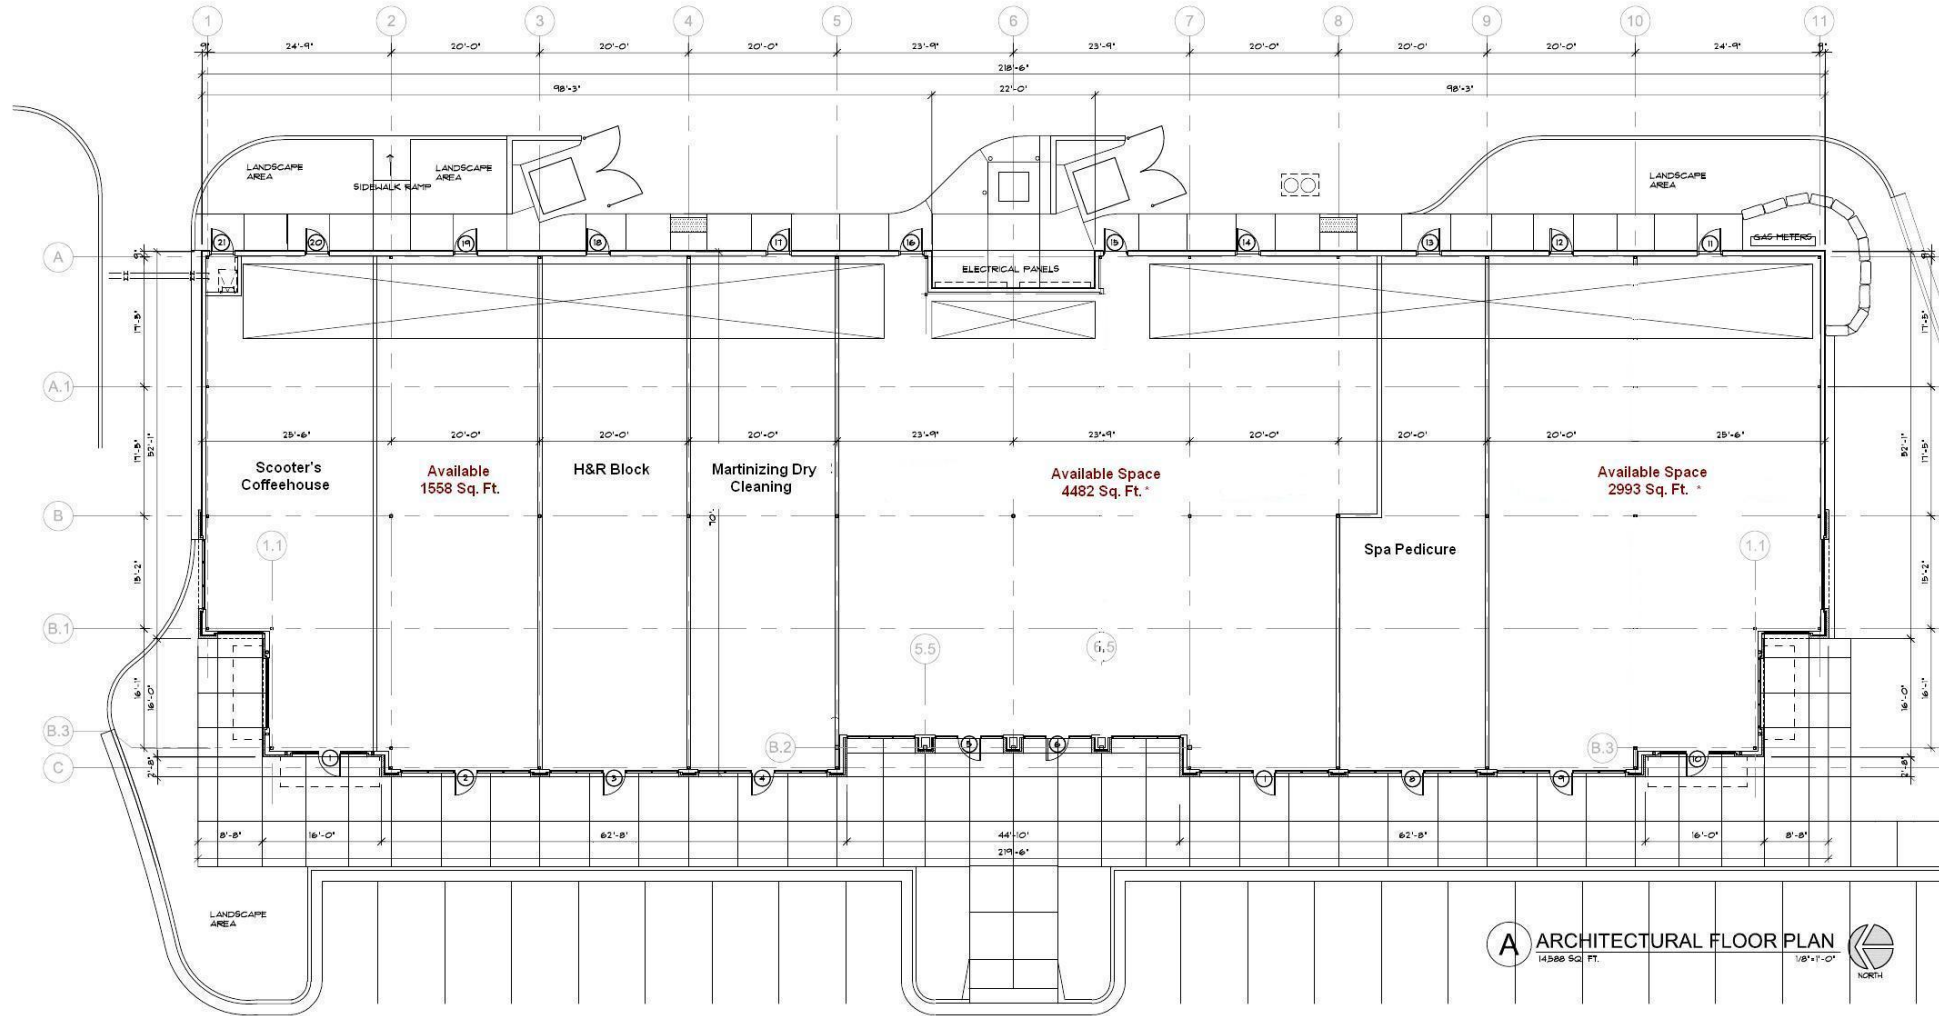

DATE

RETAIL CENTER
MARKET PLACE
ANDOVER, KS

A ARCHITECTURAL FLOOR PLAN
14588 SQ. FT. 1/8"=1'-0"
NORTH

PROJECT NO.
07055.5
SHEET TITLE
TENANT PLAN

SHEET NO.
A1.1

© Copyright 2008 Krehbiel Architecture