




PARTITION TYPES

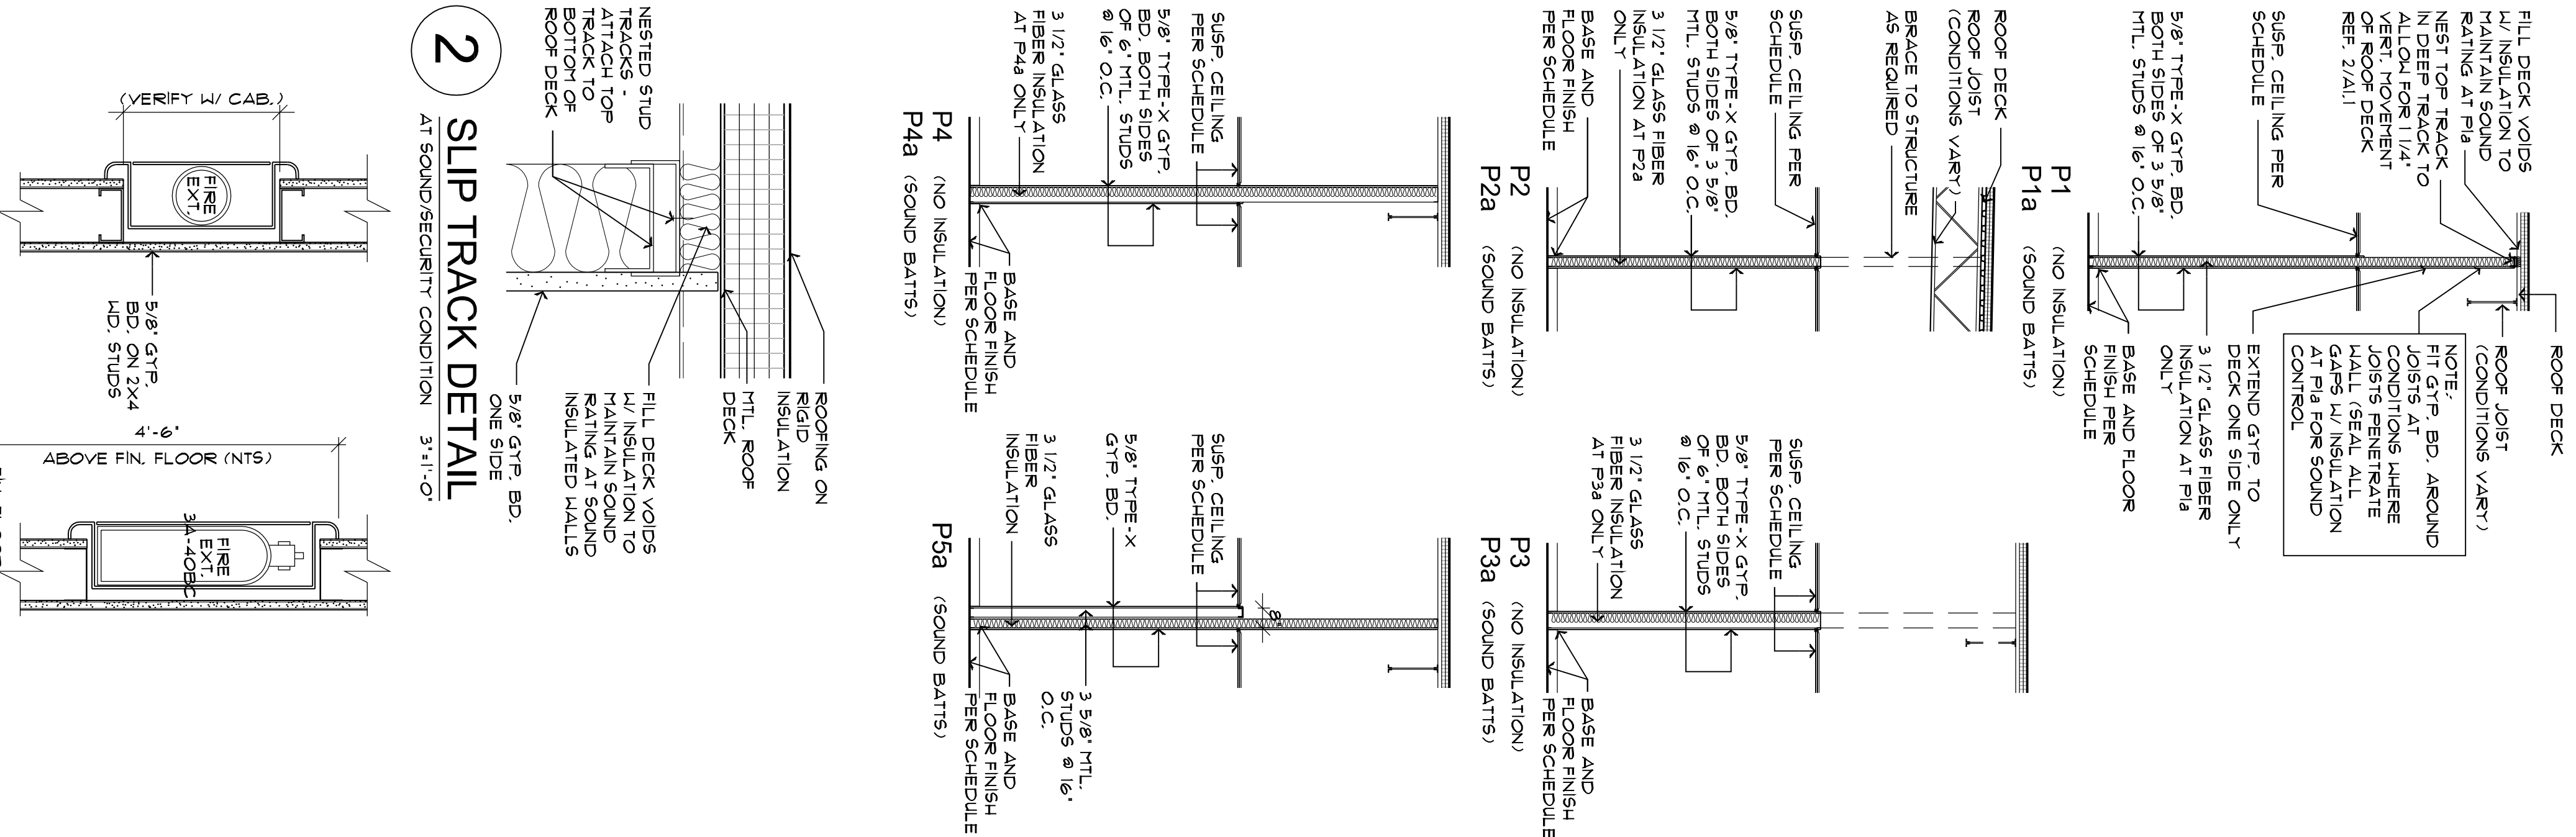

2 SLIP TRACK DETAIL
AT SOUND SECURITY CONDITION 3'-11\"/>

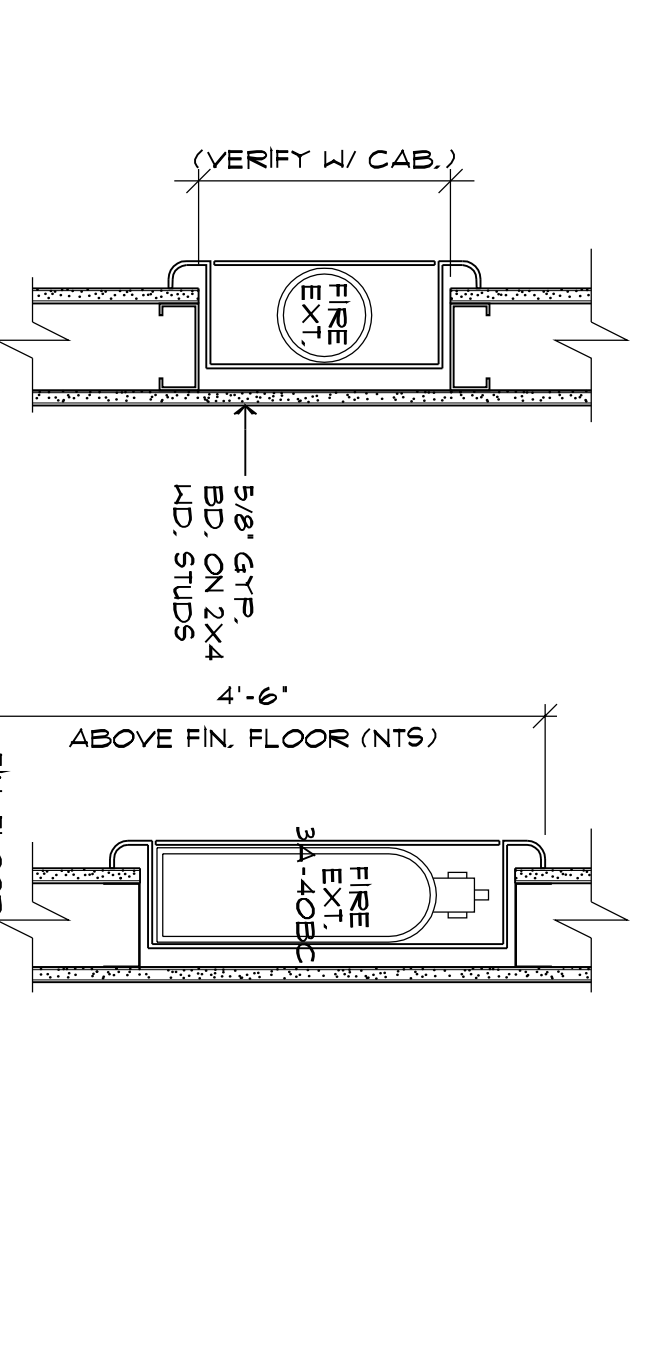

1 PLAN VIEW
FIRE EXT. CABINET DETAILS
SECTION VIEW
1 1/2\"/>

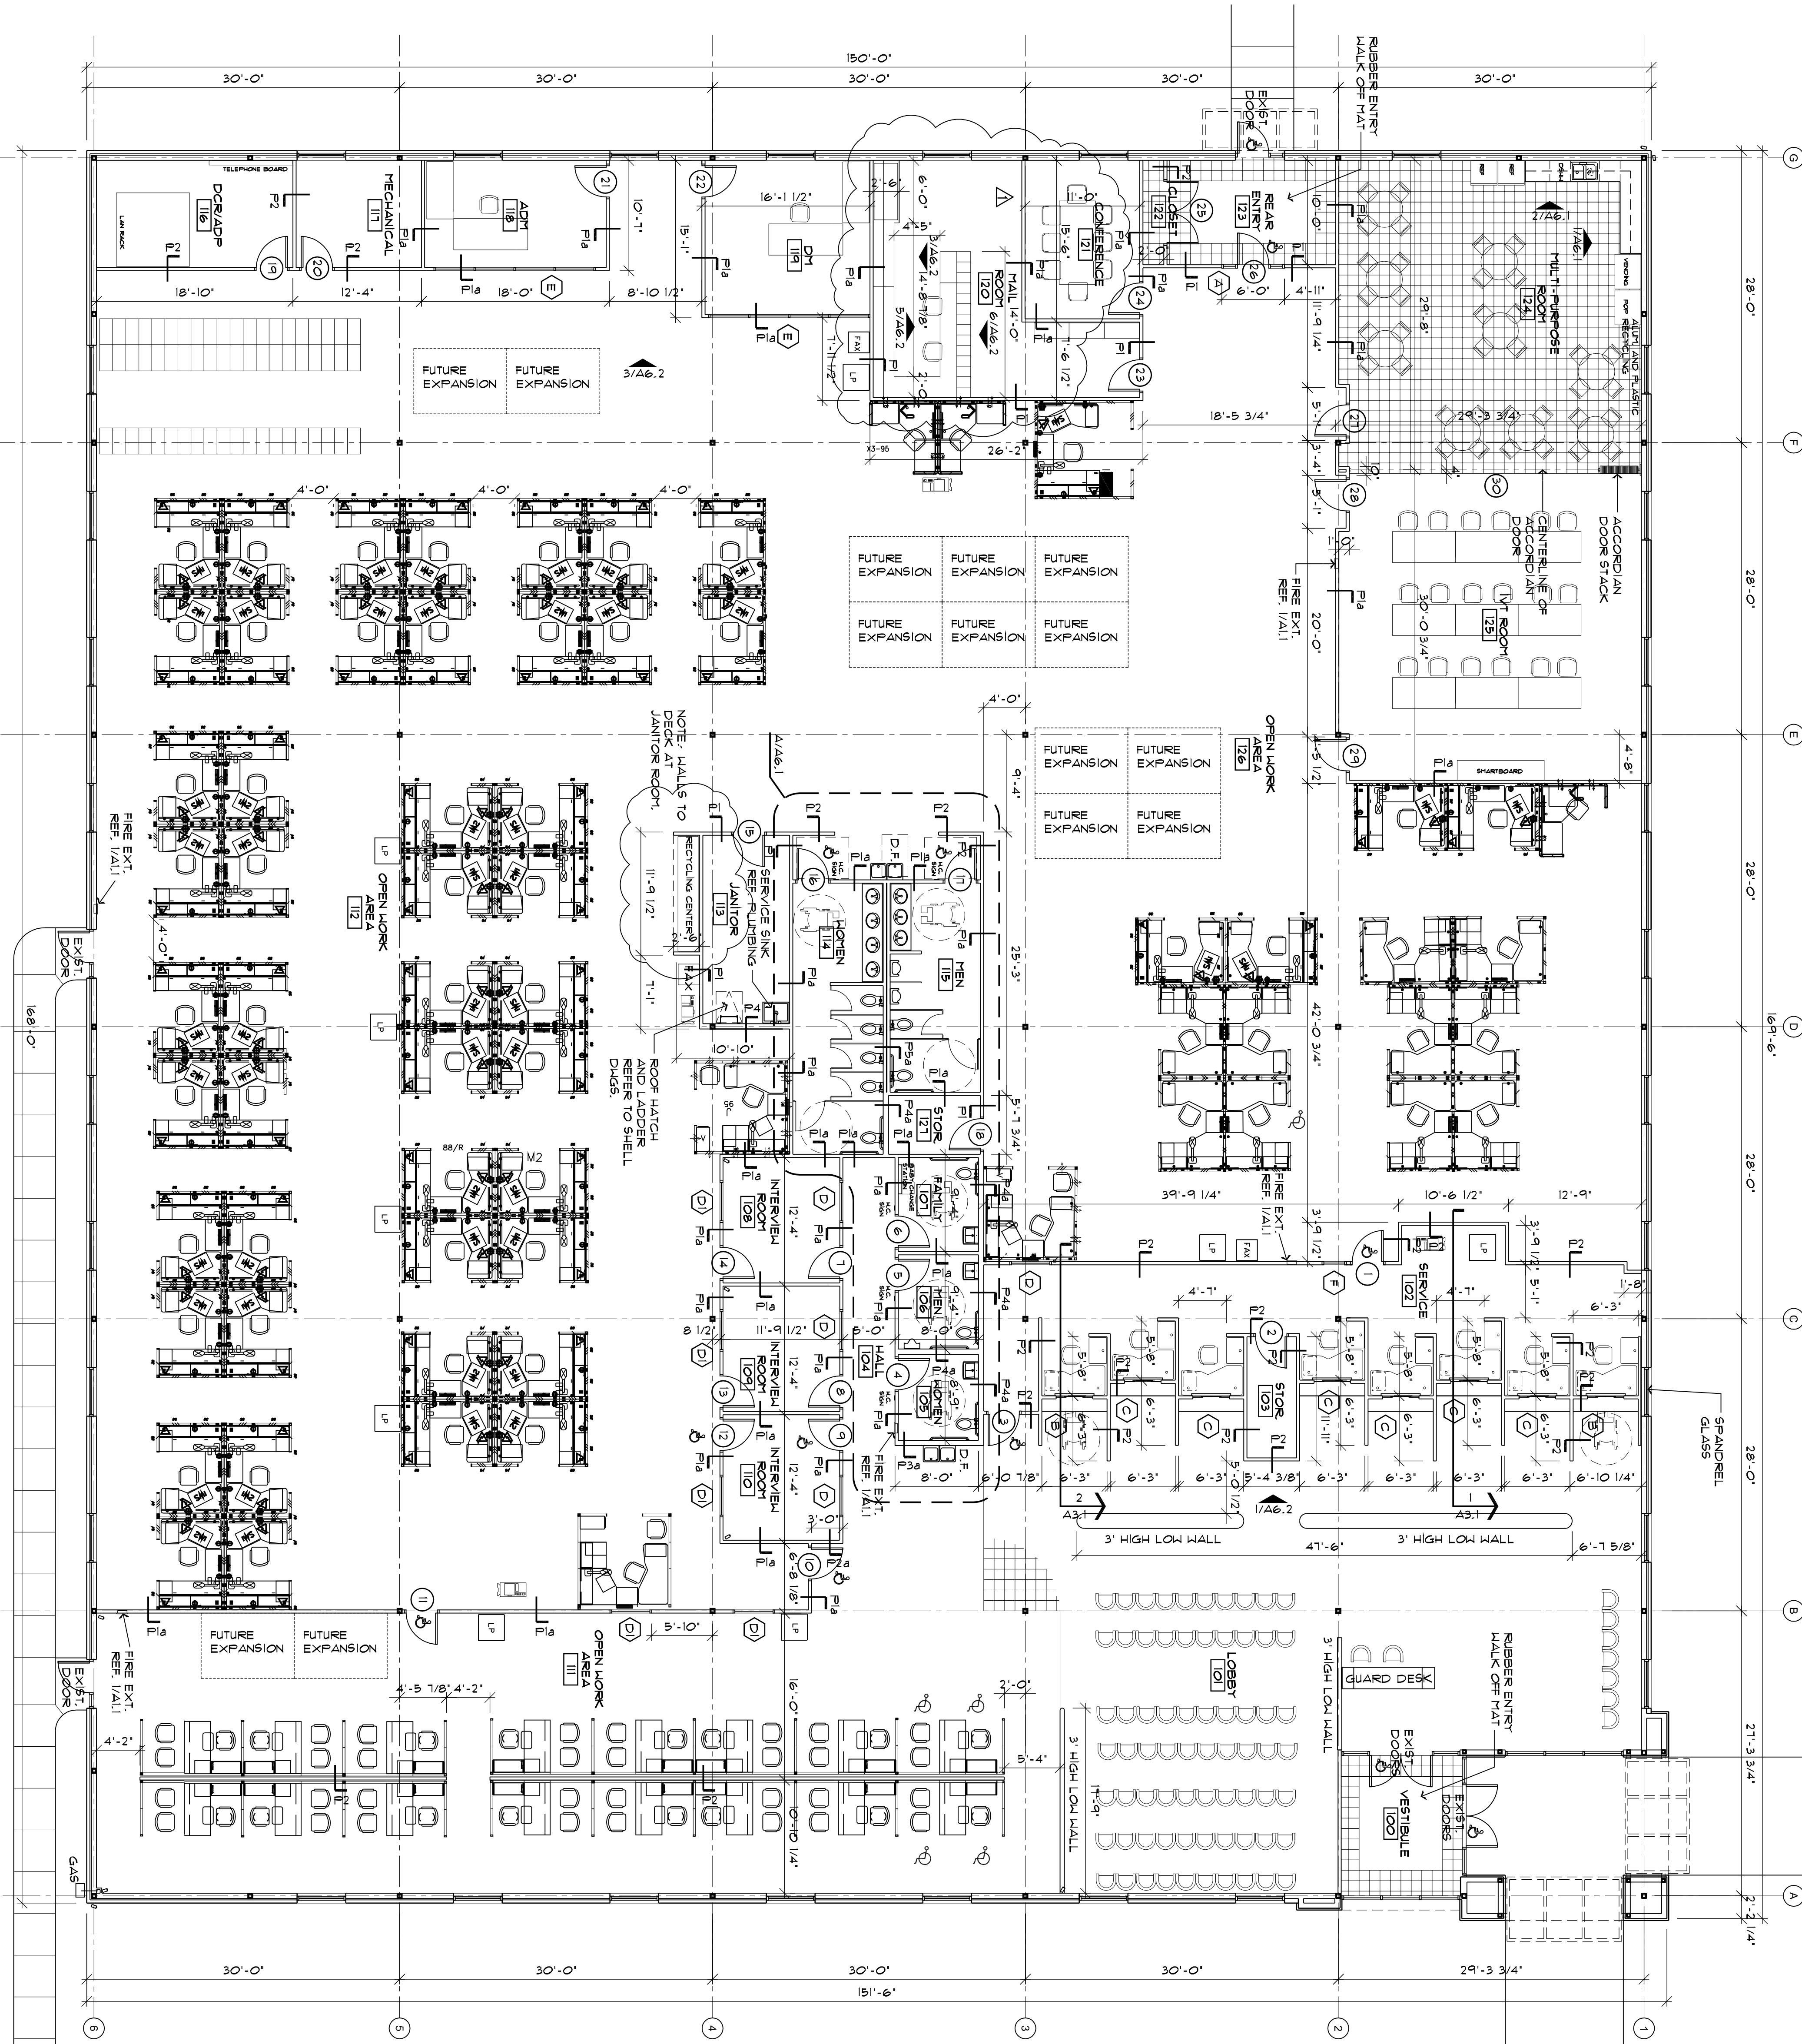

A FLOOR PLAN
0' 4' 8' 12' 1/8\"/>